



ASC ROOF DECK PROFILES

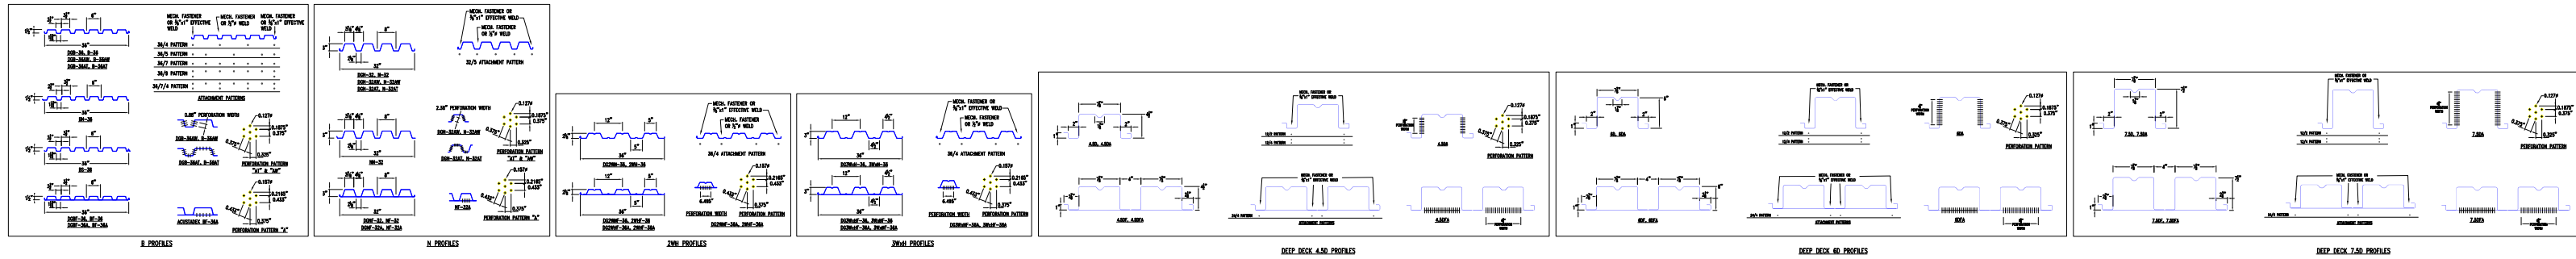

ASC FLOOR DECK PROFILES

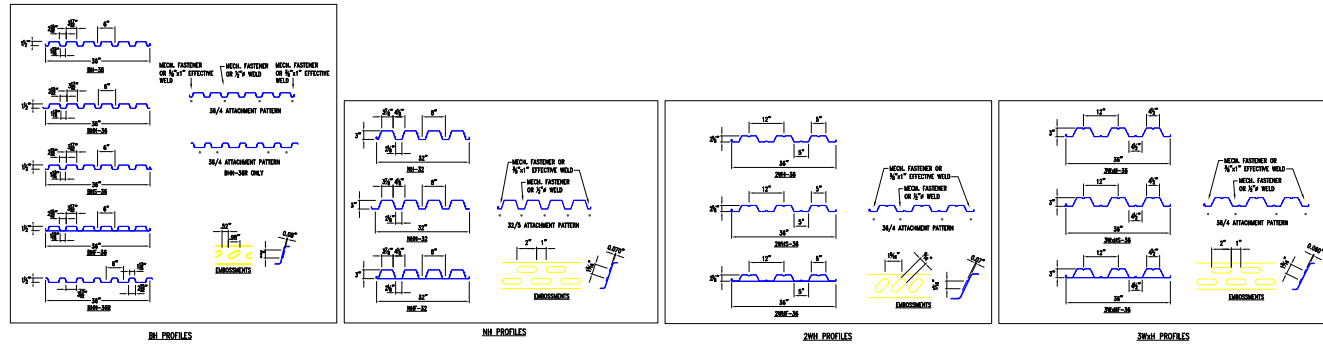

ASC NONCOMPOSITE DECK PROFILES

